


# KESKUSTELUPUISTO - ETTAS GREENHOUSE




This is just an inspirational picture

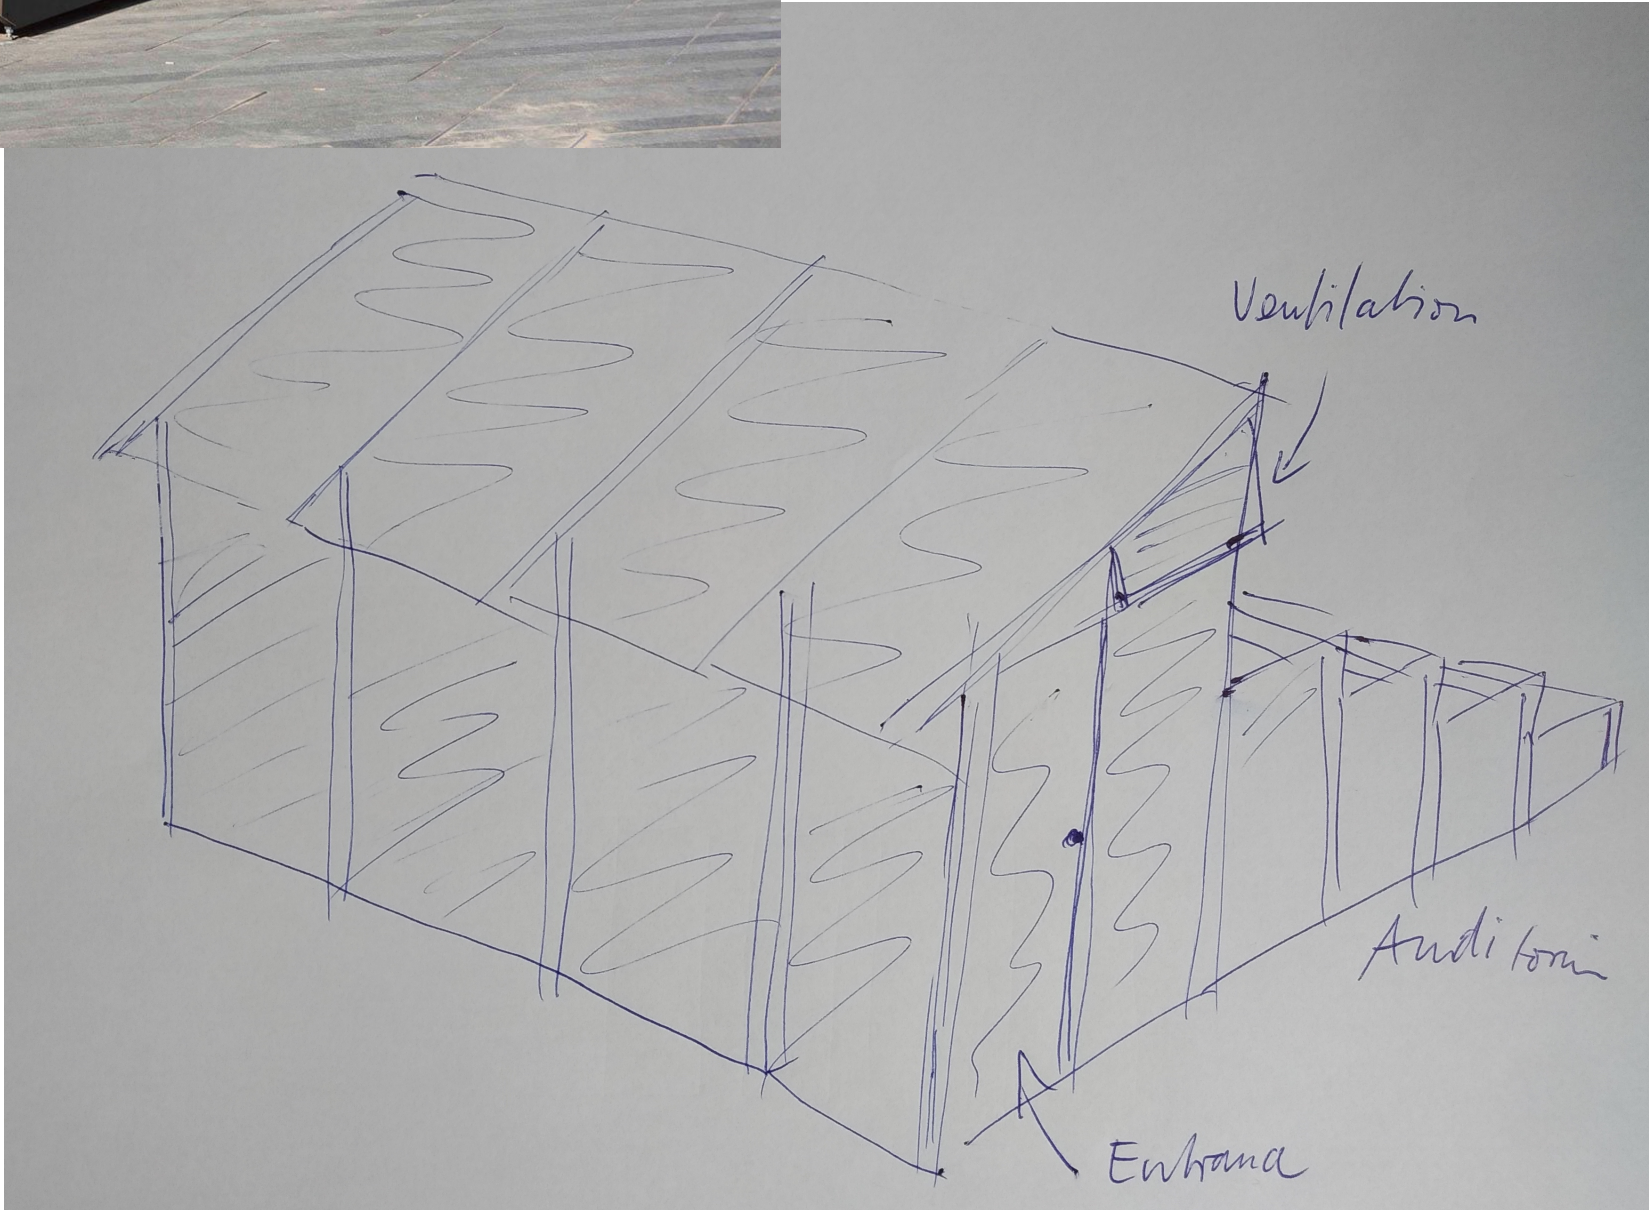

Greenhouse size ca. 3m long x 2m high x 1,6m deep  
Auditorium size ca. 3m long x 1,3 m high x 1,6m deep

# KESKUSTELUPUISTO - ETTAS GREENHOUSE

ROOF

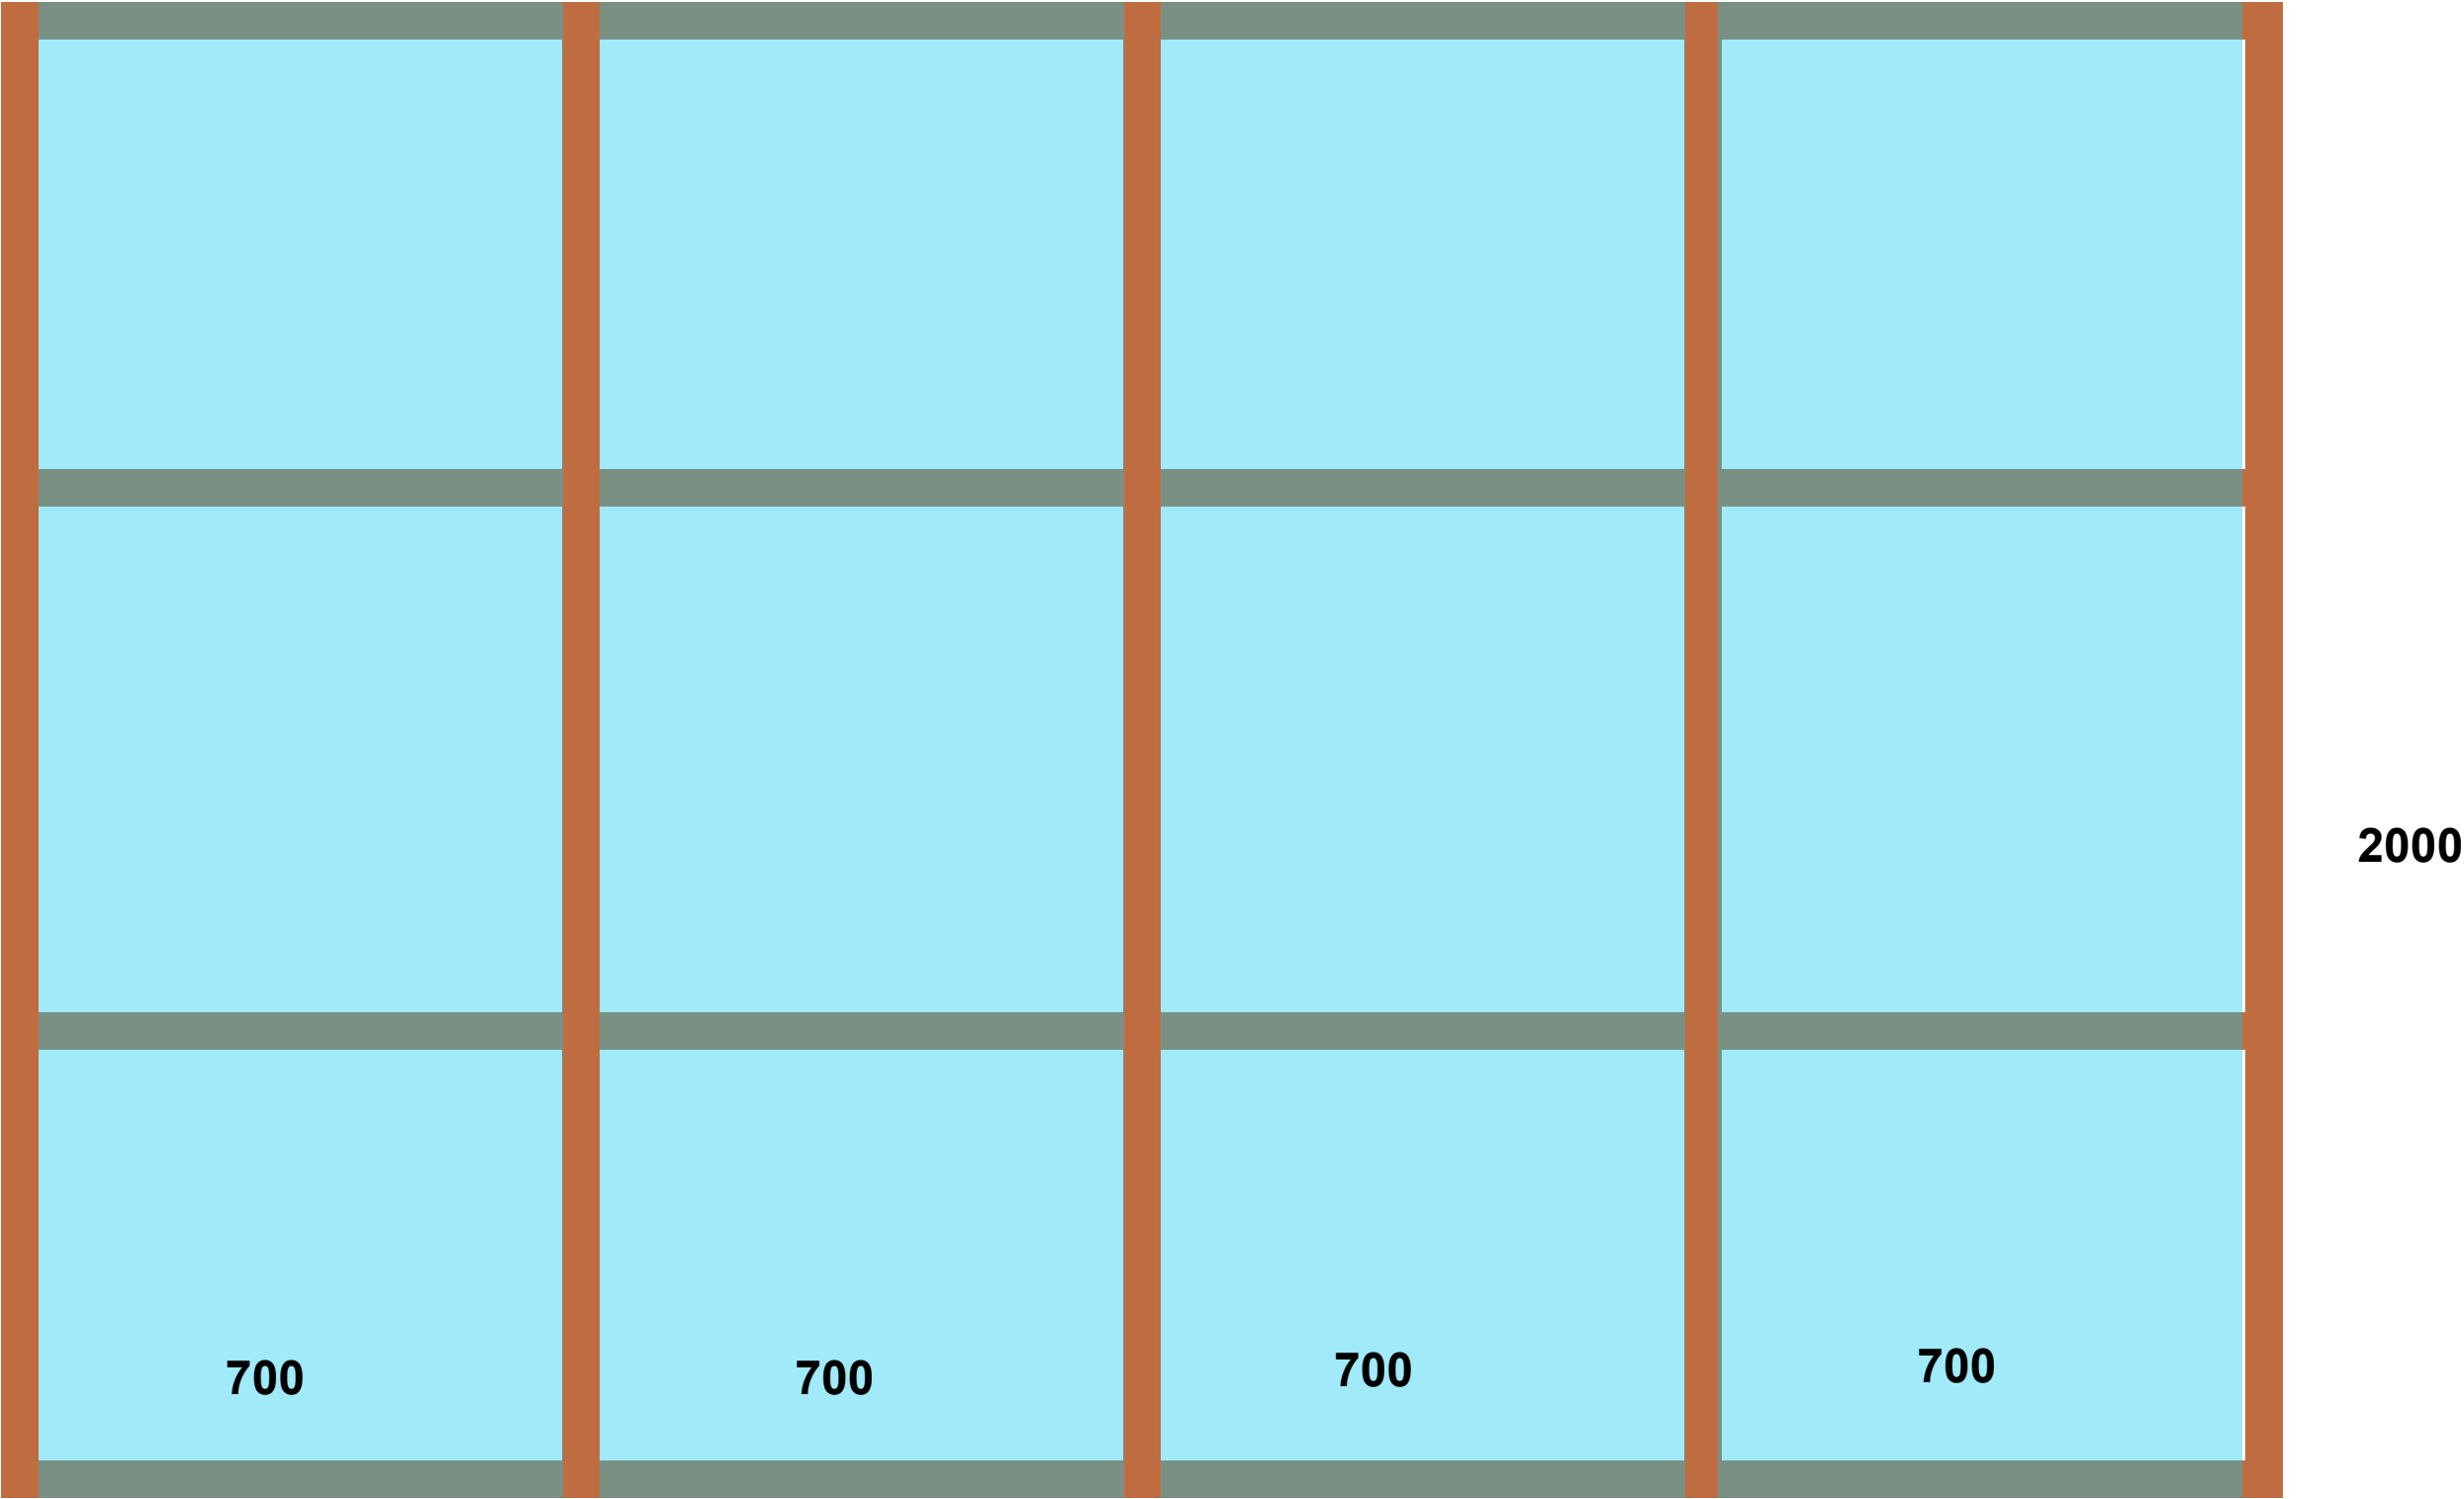


MATERIAL

WOOD SUPPORTBEAMS 50X50MM 4 X 3M =12M  
KENNOLEVY 4 X 700X2000

# KESKUSTELUPUISTO - ETTAS GREENHOUSE

## BACK WALL

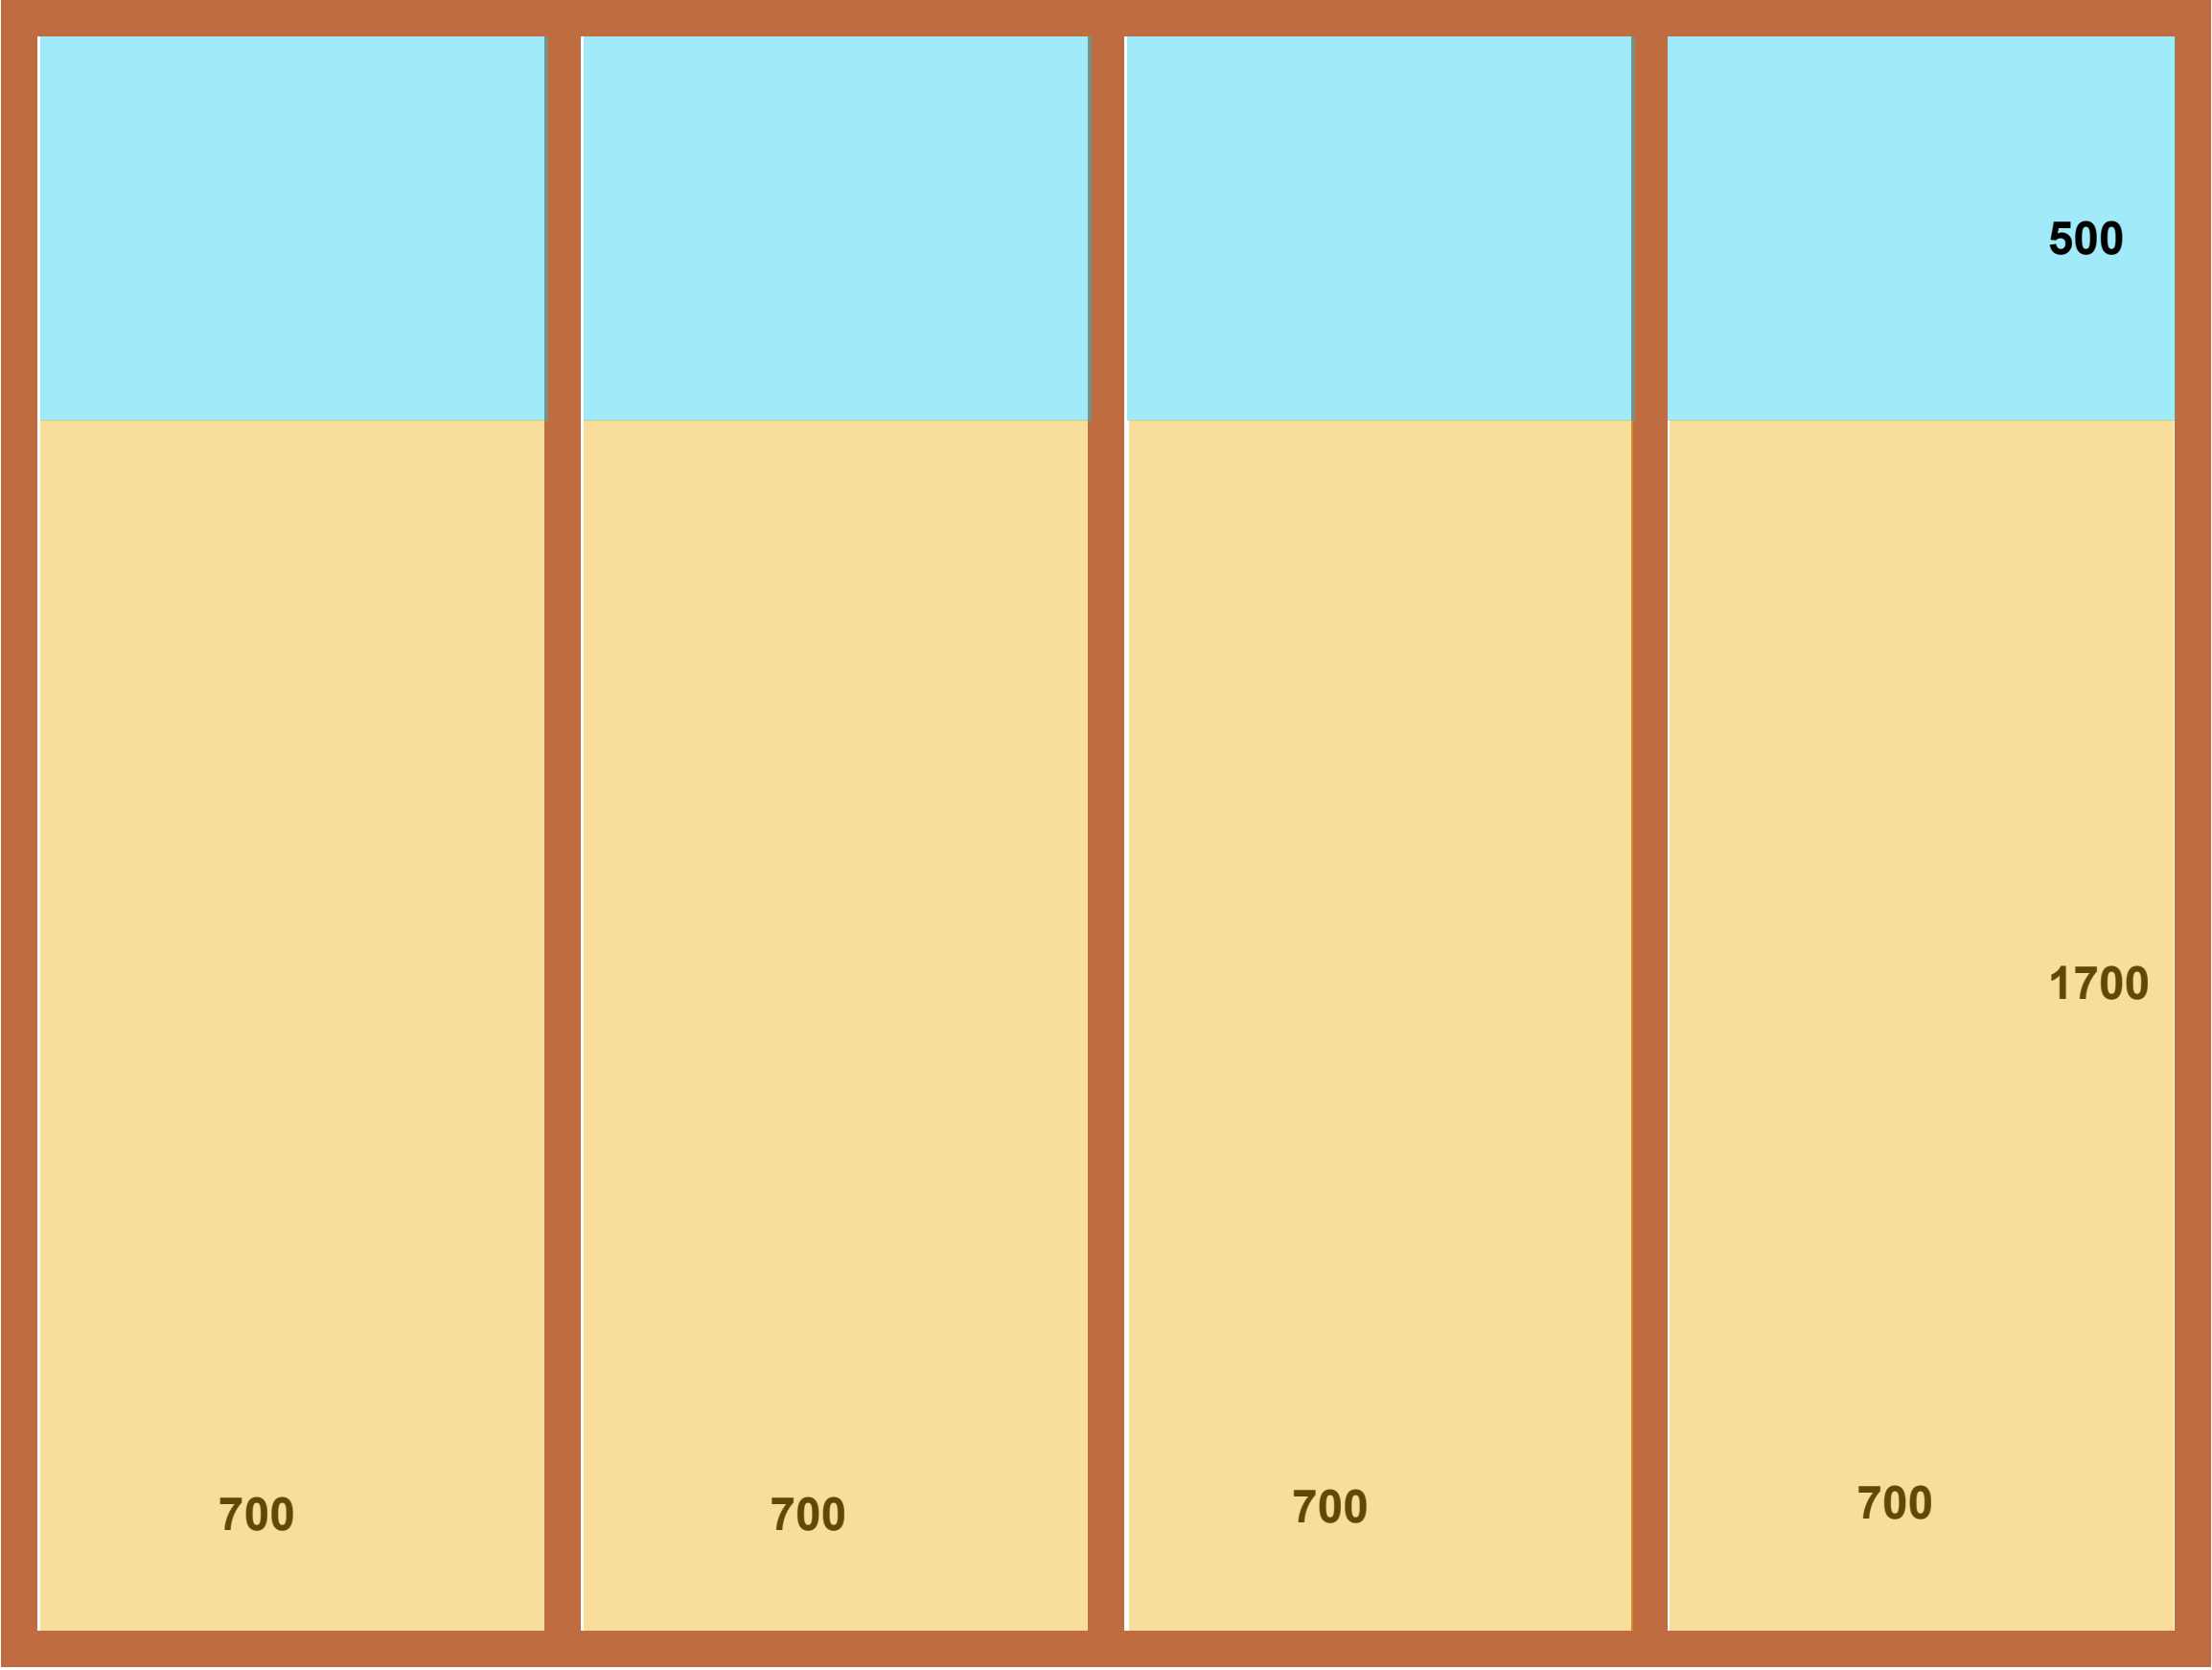


## MATERIAL

WOOD FRAME 50X100MM 2 X 3M + 5 X 2,2M = 17 M  
KENNOLEVY 4 X 500X700

# KESKUSTELUPIISTO - ETTAS GREENHOUSE

FRONT WALL

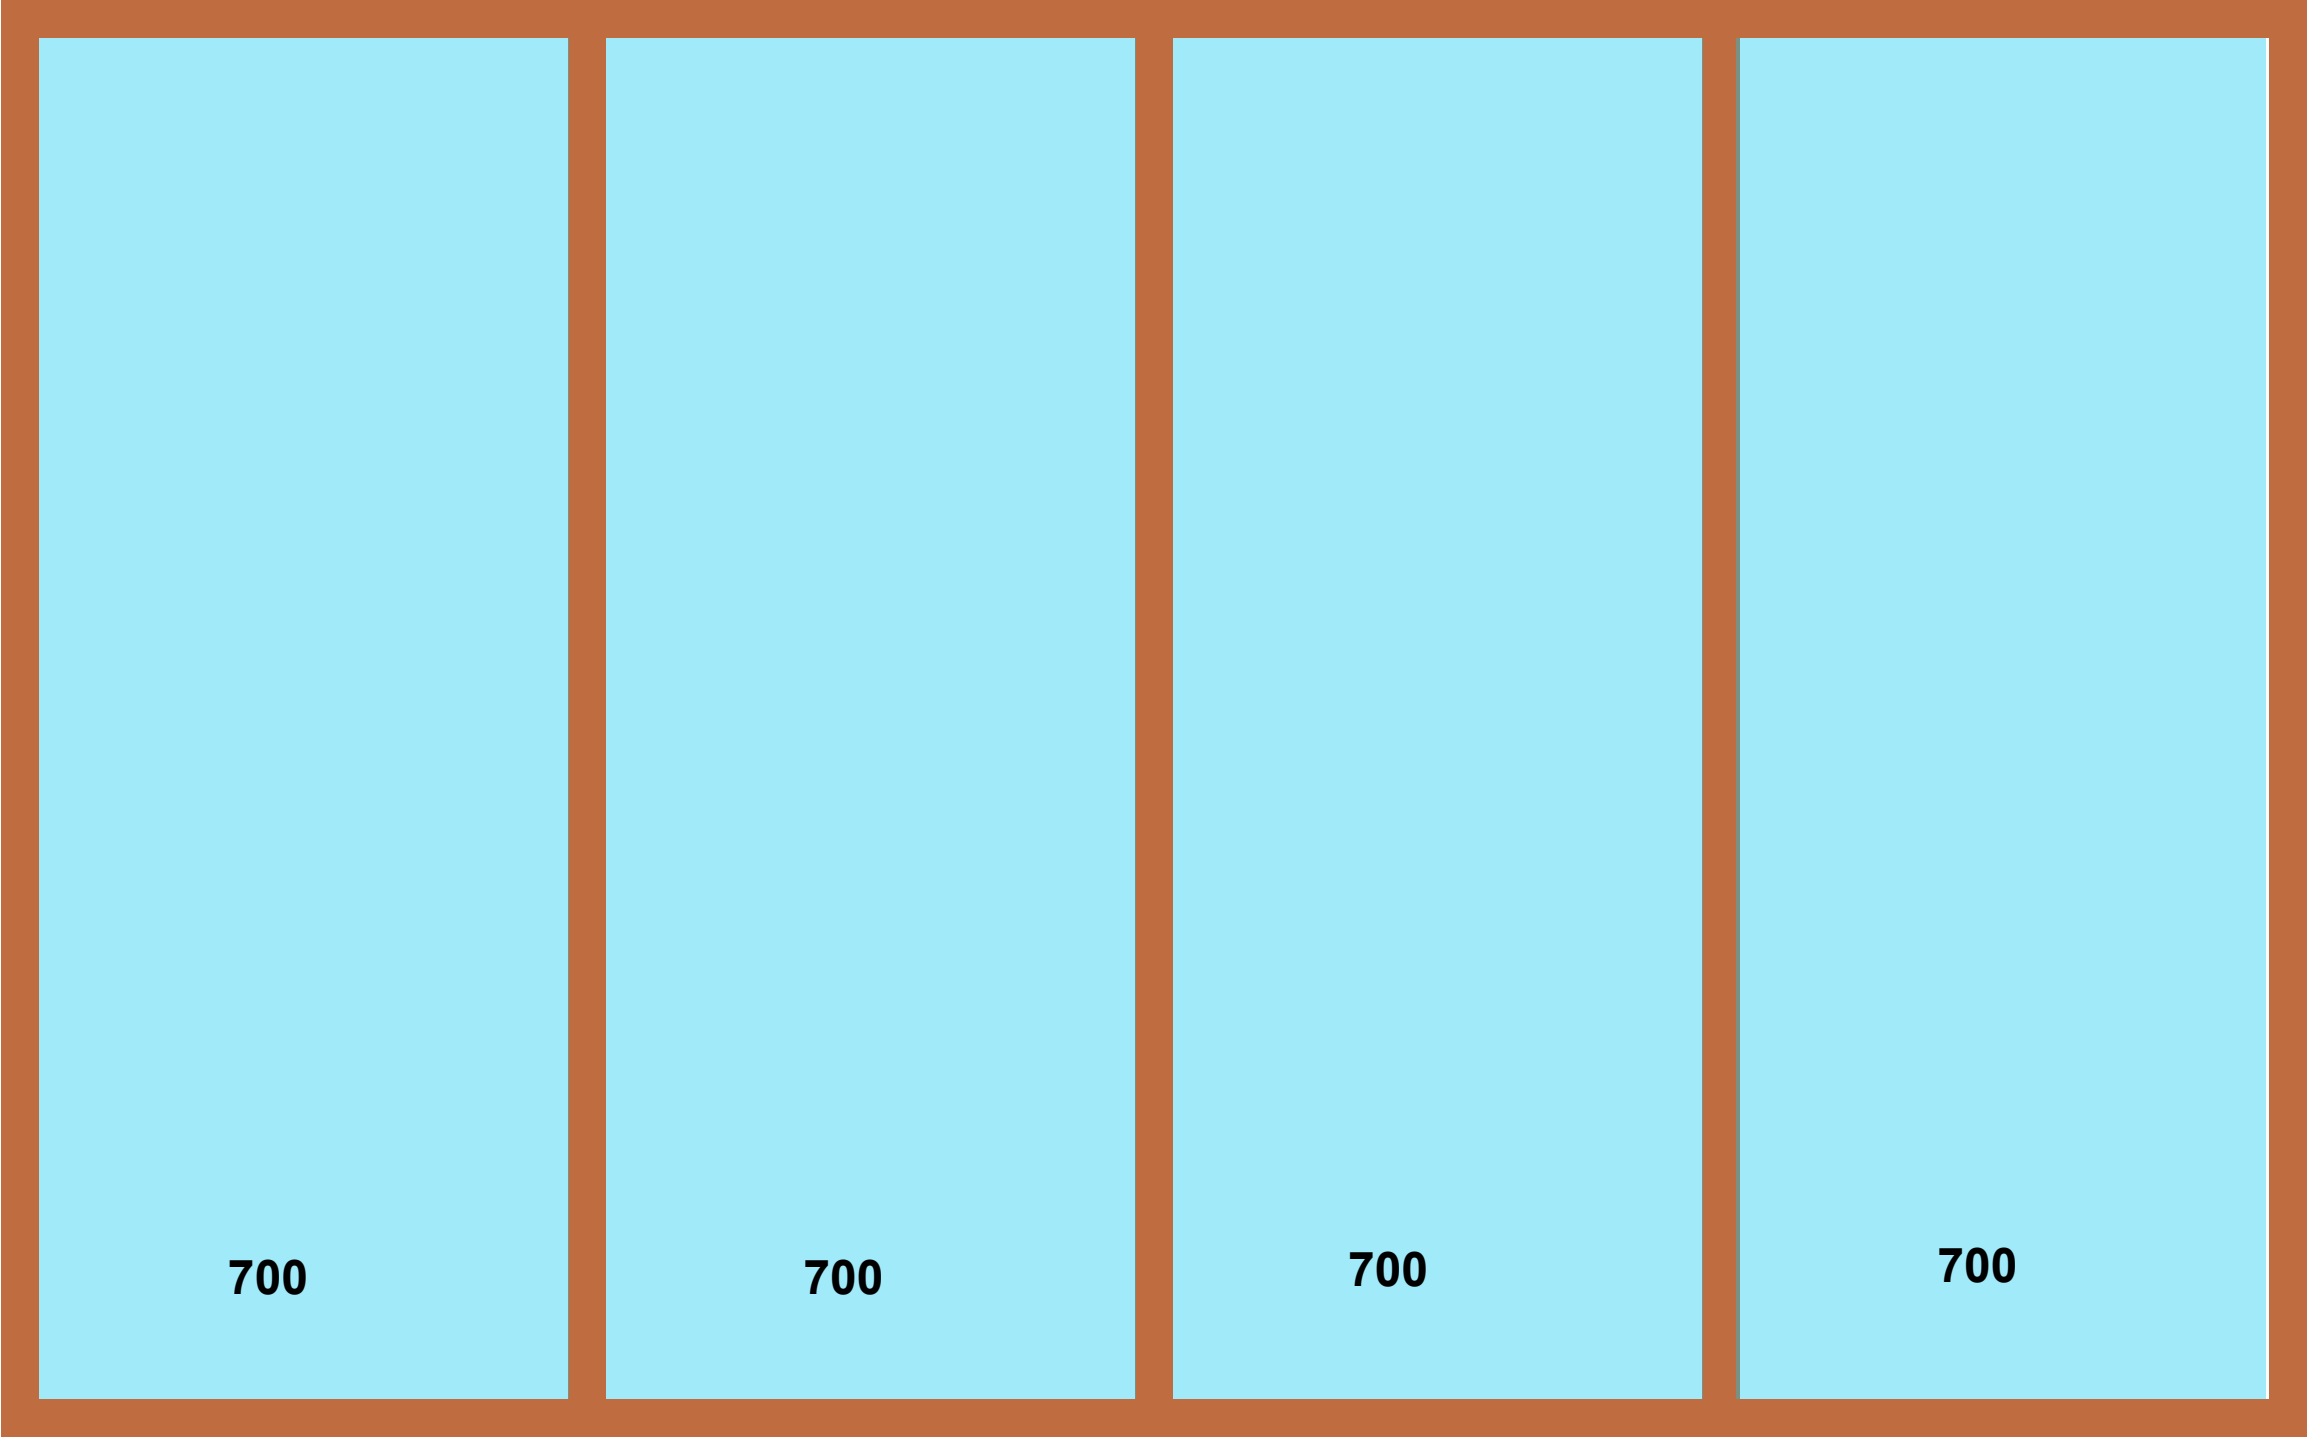


MATERIAL


WOOD FRAME 50X100MM 2 X 3M + 5 X 1,8M = 15M  
KENNOLEVY 4 X 700X2000

# KESKUSTELUPUISTO - ETTAS GREENHOUSE

SIDE ELEMENTS 2 X

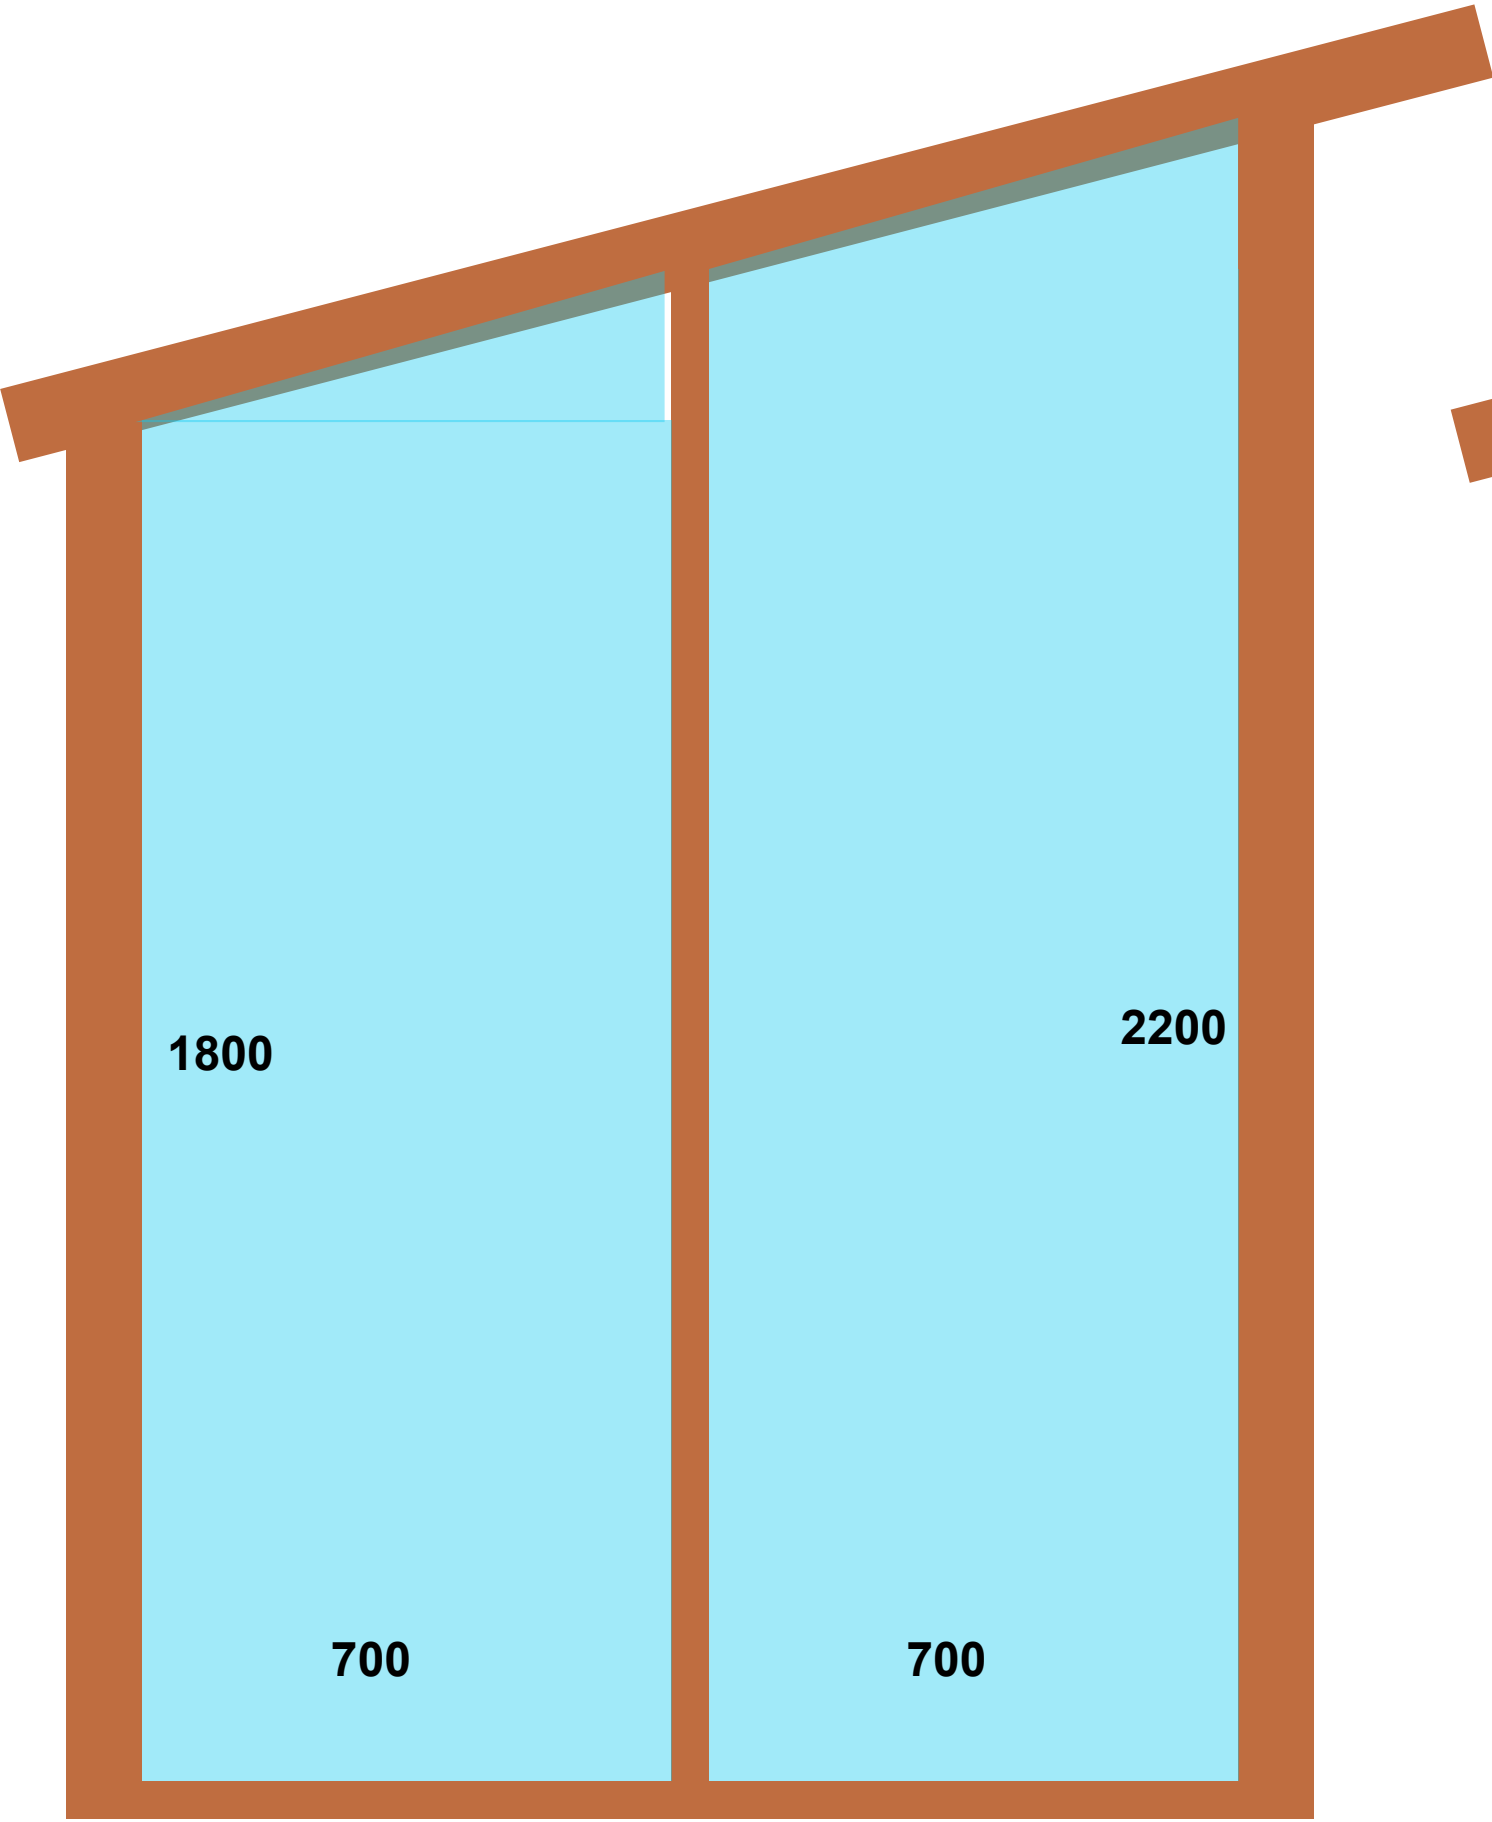

INNER BEAM ELEMENTS 3 X

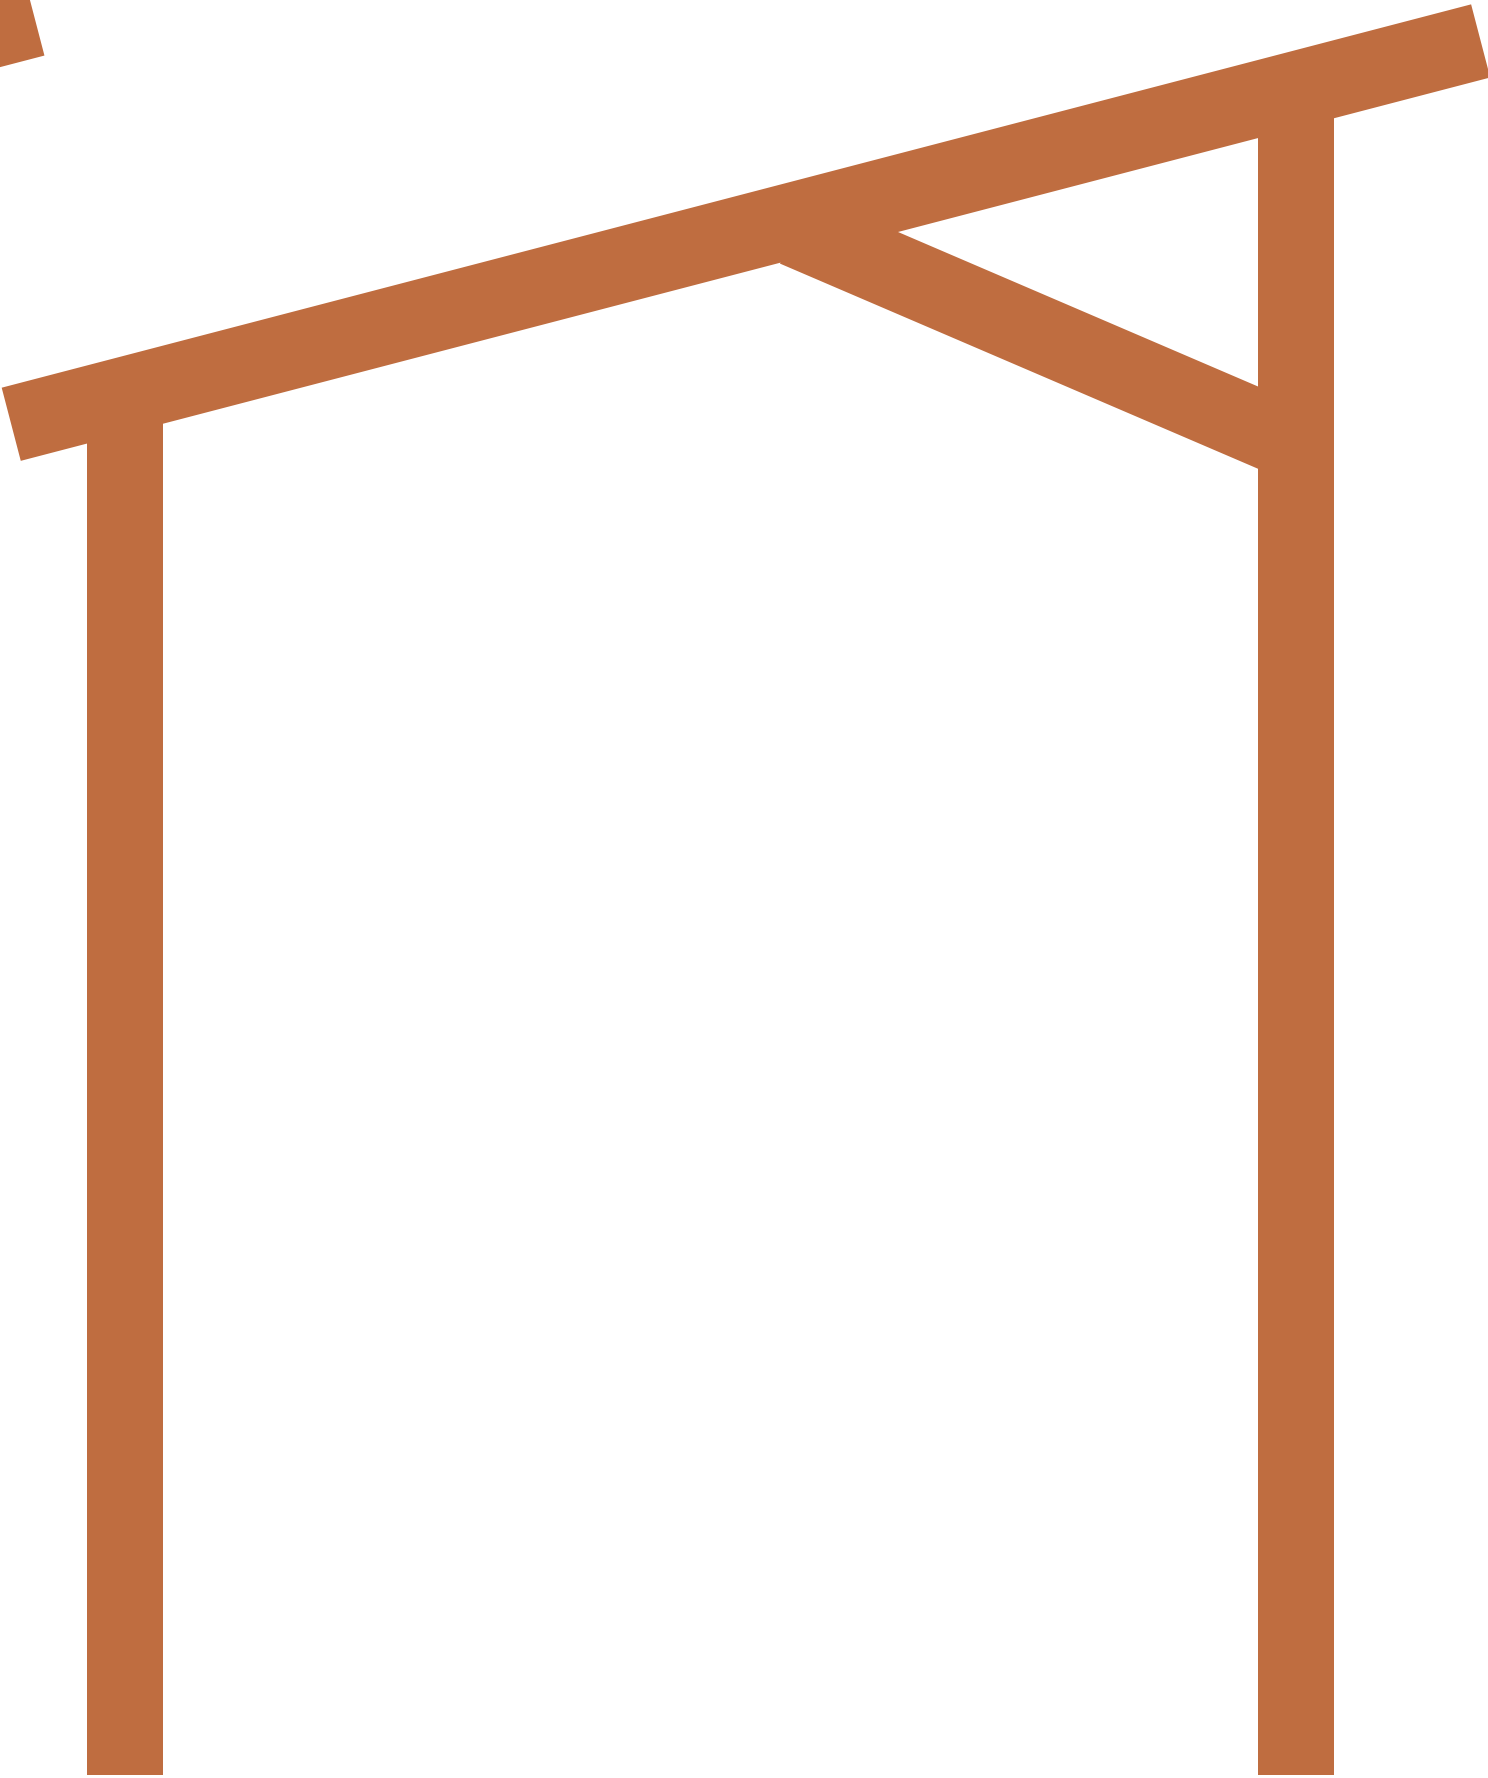


## MATERIAL

WOOD 50X100 MM SIDE ELEMENTS 9,7 M X 2 = 19,4 M INNER BEAMS 6,8 M X 3 = 20,4 M TOTAL CA. 40 M  
KENNOLEVY 4 X 700X2000

# KESKUSTELUPUISTO - ETTAS GREENHOUSE

AUDITORIUM

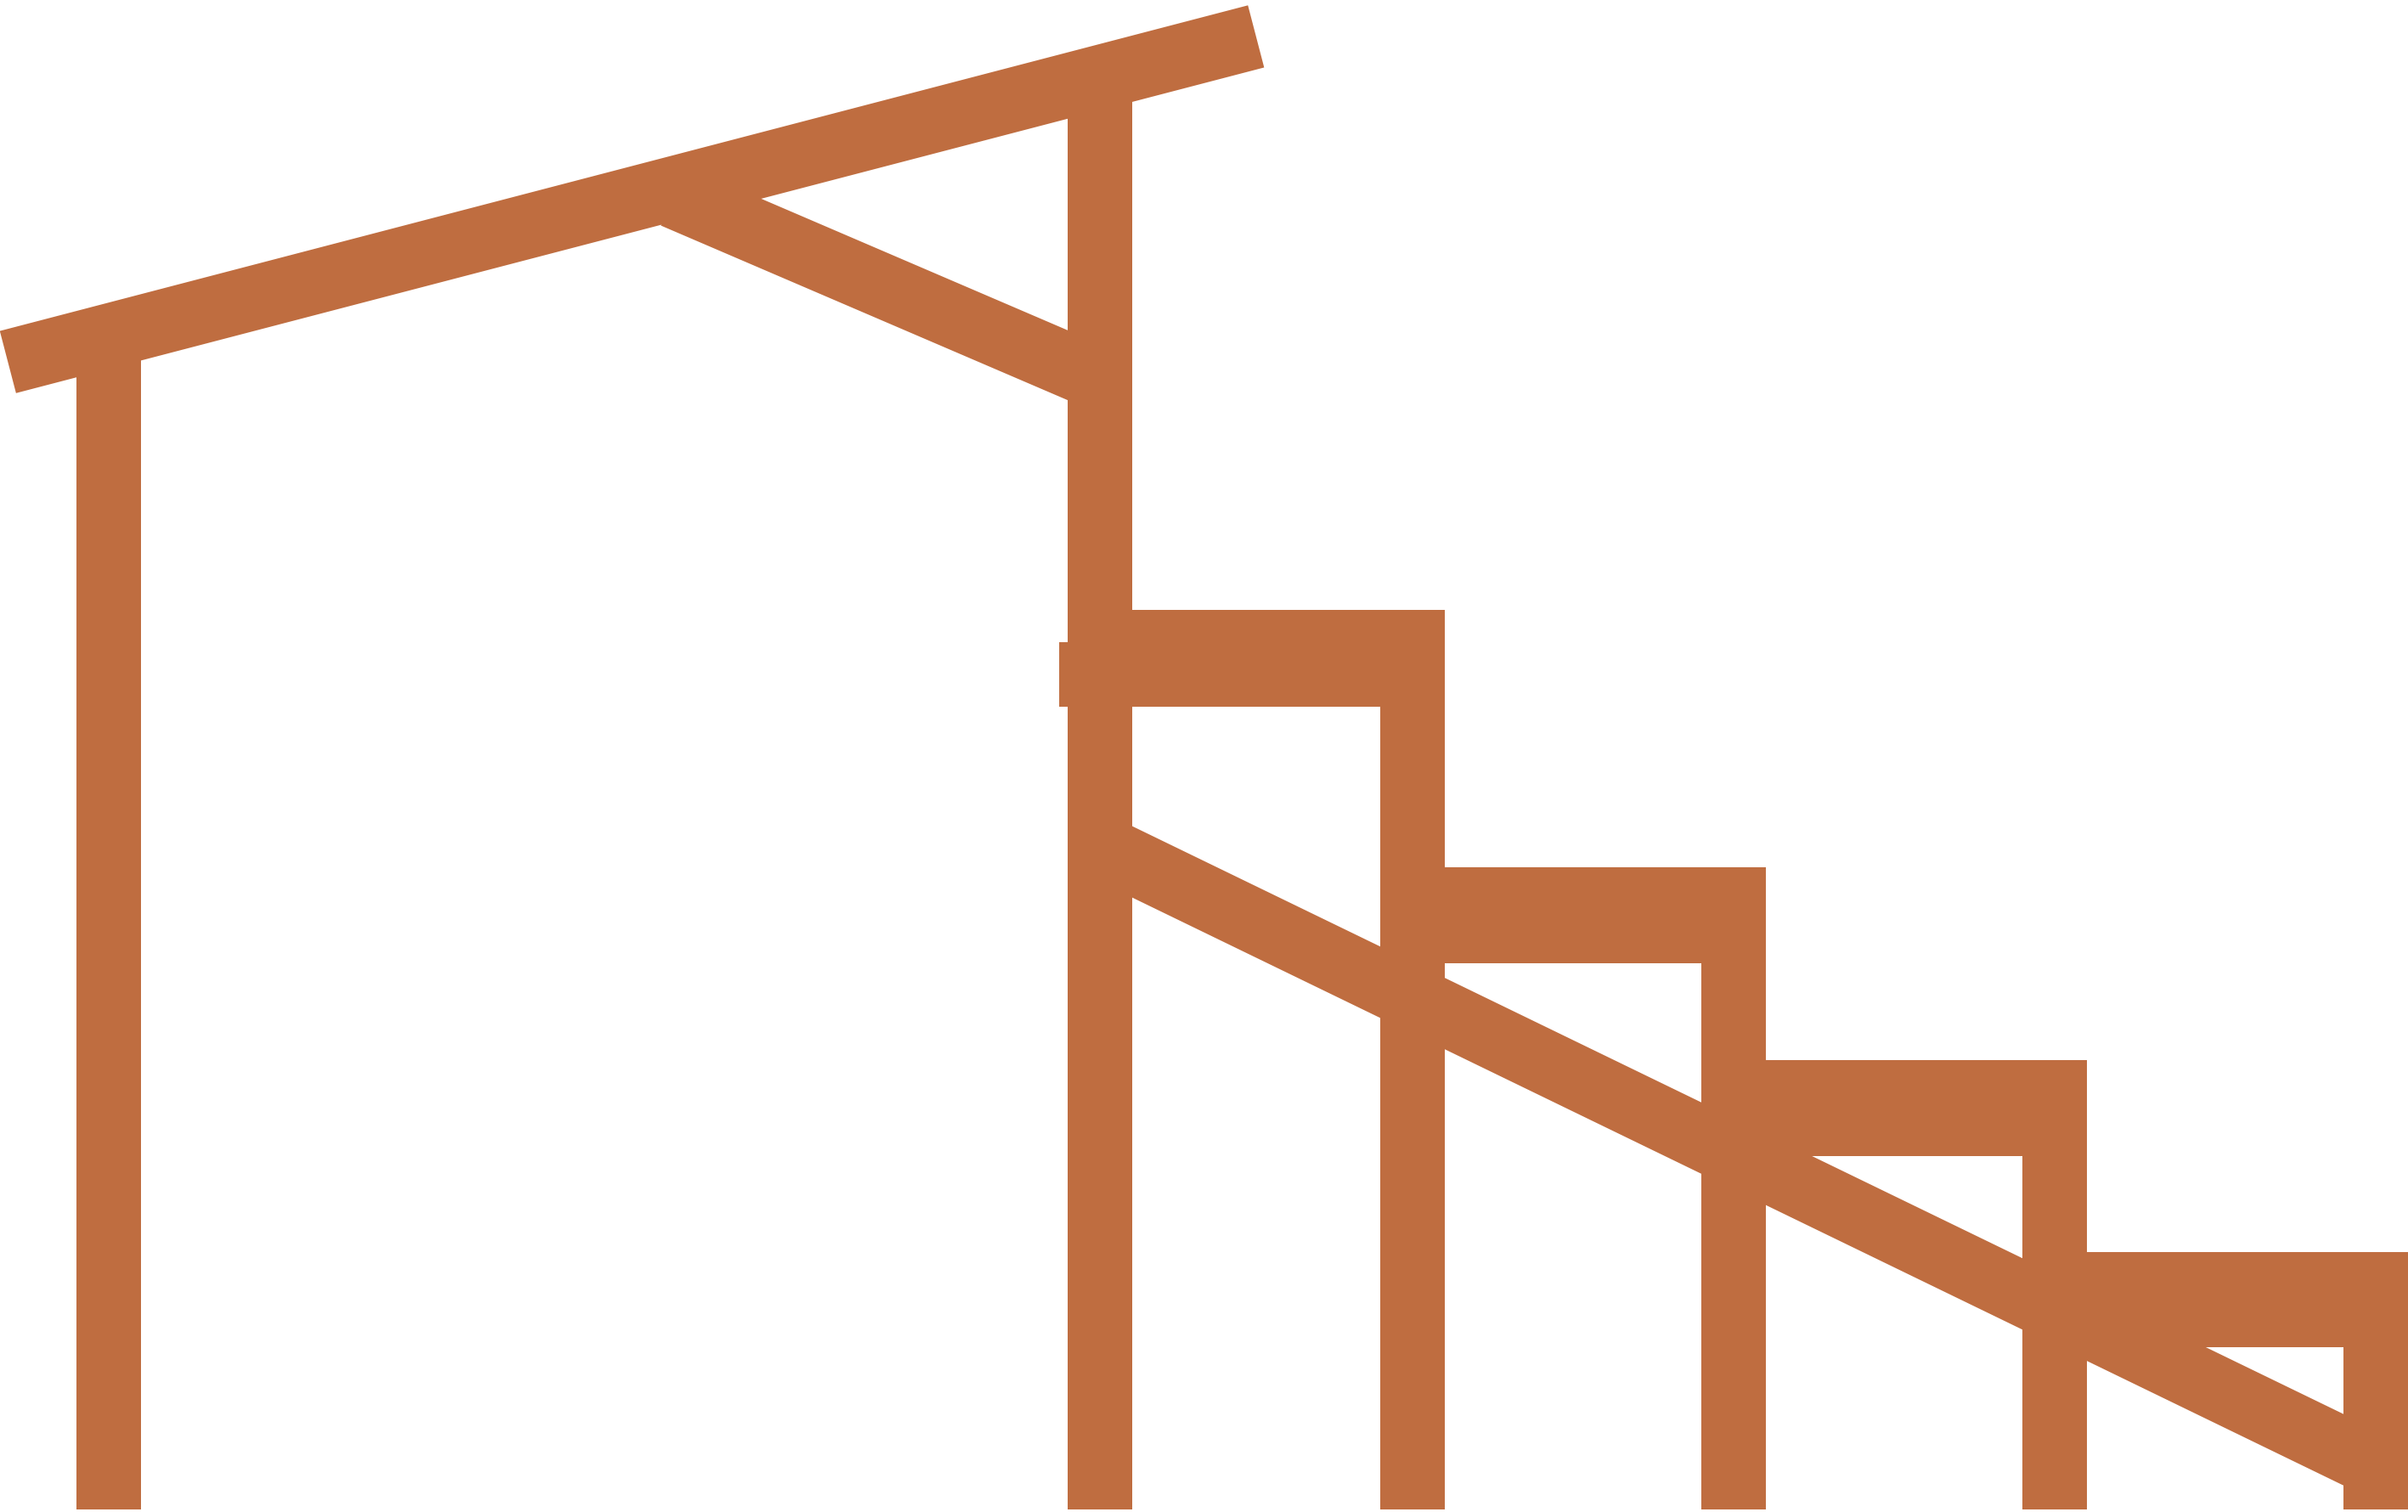

**MATERIAL**

WOOD 50X100 MM BEAMS & SUPPORT STRUCTURE 5 X 9M = 45M  
WOOD FLOOR 28X140 12 X 3 M = 36 M

# KESKUSTELUPUISTO - ETTAS GREENHOUSE

## BUDGET

|                                  |   |          |
|----------------------------------|---|----------|
| KENNOLEVY 12 X 700X2000 A 25 EUR | = | 300 EUR  |
| KENNOLEVY 4 X 500X700 A 7,50 EUR | = | 30 EUR   |
| WOOD 50X100 MM 140 M A 2,90      | = | 410 EUR  |
| WOOD 50X50MM 15 M A 1,60         | = | 25 EUR   |
| WOOD FLOOR 28X140 100 M A 3 EUR  | = | 300 EUR  |
| WOODEN BOARDS                    | = | 70 EUR   |
| SCREWS                           | = | 50 EUR   |
| METAL PIECES                     | = | 50 EUR   |
| BETONILATTA 12 X                 | = | 25 EUR   |
| SEPELI                           | = | 190 EUR  |
| SHELFES                          | = | 100 EUR  |
| ASSISTANT WORKER                 | = | 500 EUR  |
| UNEXPECTED COSTS                 | = | 150 EUR  |
| TOTAL CA.                        | = | 2200 EUR |